


Inventory as of 09/23/2021

Dimension	Size	Qty	SqFt
2'x4'	8	12	96
10'x10'	100	51	5,100
10'x15'	150	4	600
10'x20'	200	6	1,200
10'x29'	290	1	290
Custom	300	1	300
<b>Totals:</b>		<b>75</b>	<b>7,586</b>

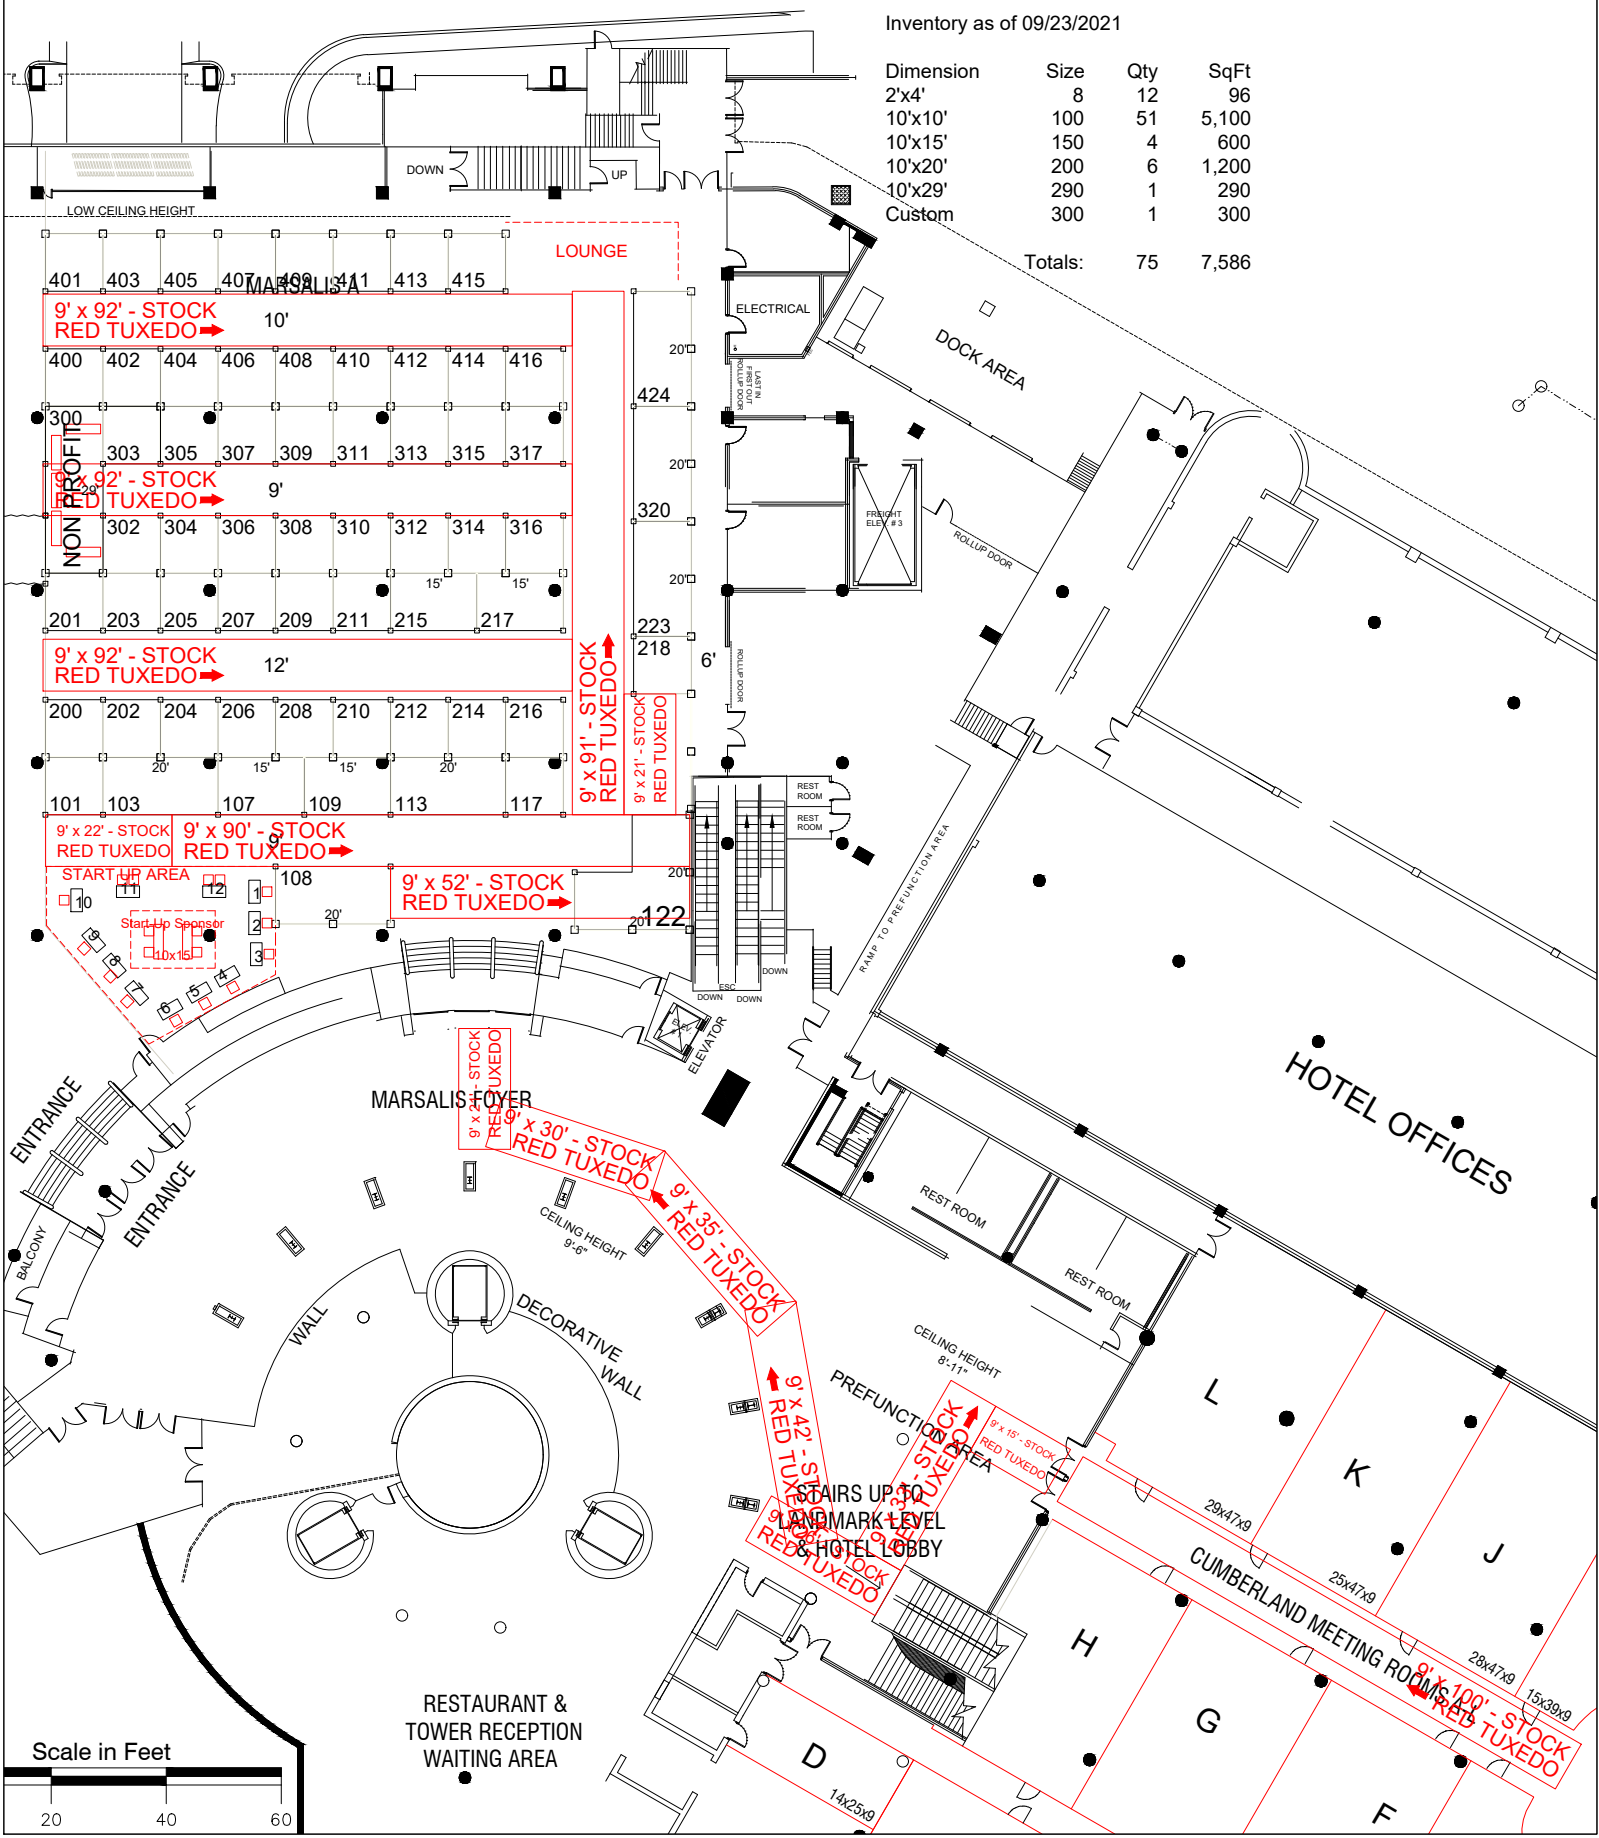

**SUPERIOR  
EXPO  
SERVICES**

**Lucky Charms Planners  
Hyatt Reunion Dallas  
September 29 -  
October 1, 2021**

Revision Date:	9.23.2021
Drawn By:	EricYohman
Acct Exec:	TERRYER HOUSER
Job #:	LCPL 10.01.21 PLAN D
Date Drawn:	9/23/2021

All information on this document is subject to Fire Marshal approval and is based on the best knowledge of the building sizes per architectural plans provided by building. S.E.S. Exposition Services 2021 is not responsible for any discrepancies in this floor plan. "This floor plan is subject to change."